


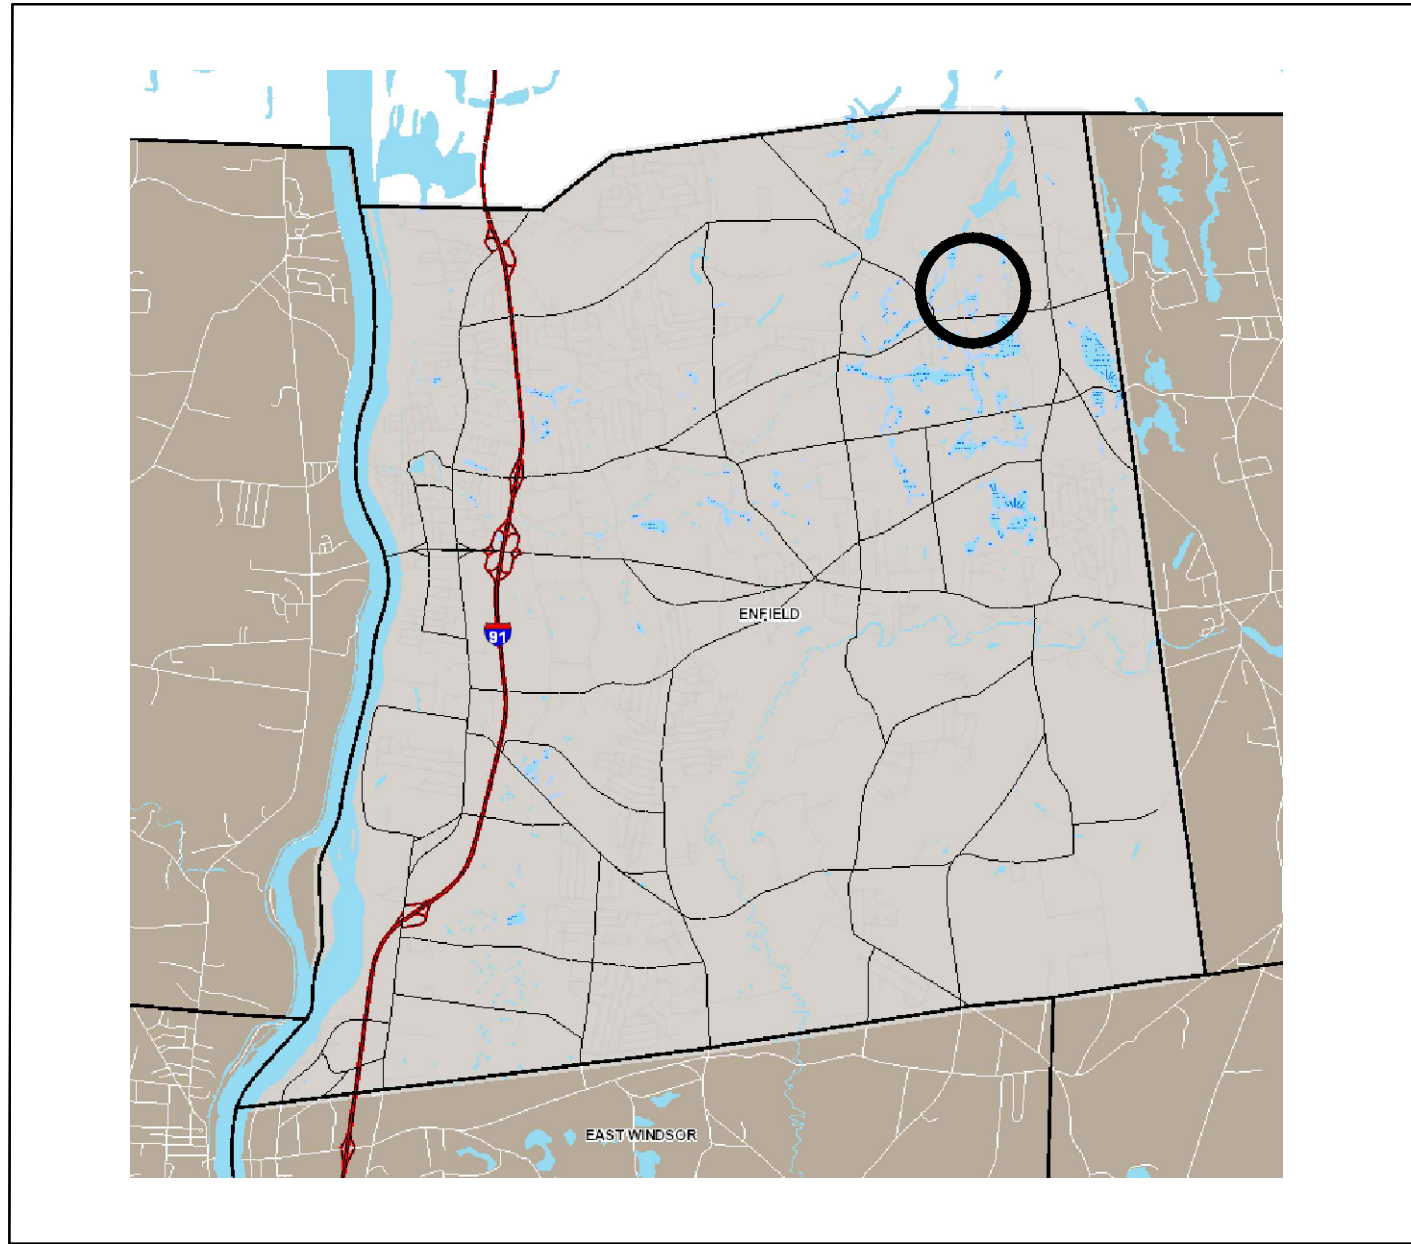

ROBINSON CORRECTIONAL INSTITUTION
PROPOSED SOCCER FIELDS
Department of Public Works
40 Moody Road, Enfield, CT 06082

Date:	4/2/2024	Designed By:	DTN	Project No.:	
Scale:	1" = 100'	Checked By:	JC	Sheet No.:	1 OF 1

REVISIONS					LAYOUT
NO.	BY	DATE	DESCRIPTION		
1	DTN	04/05/2024	ADDED ENTRANCE FROM SHAKER ROAD AND PARKING ALONG WESTERLY EDGE		
DONALD NUNES, MLA DIRECTOR OF PUBLIC WORKS					